


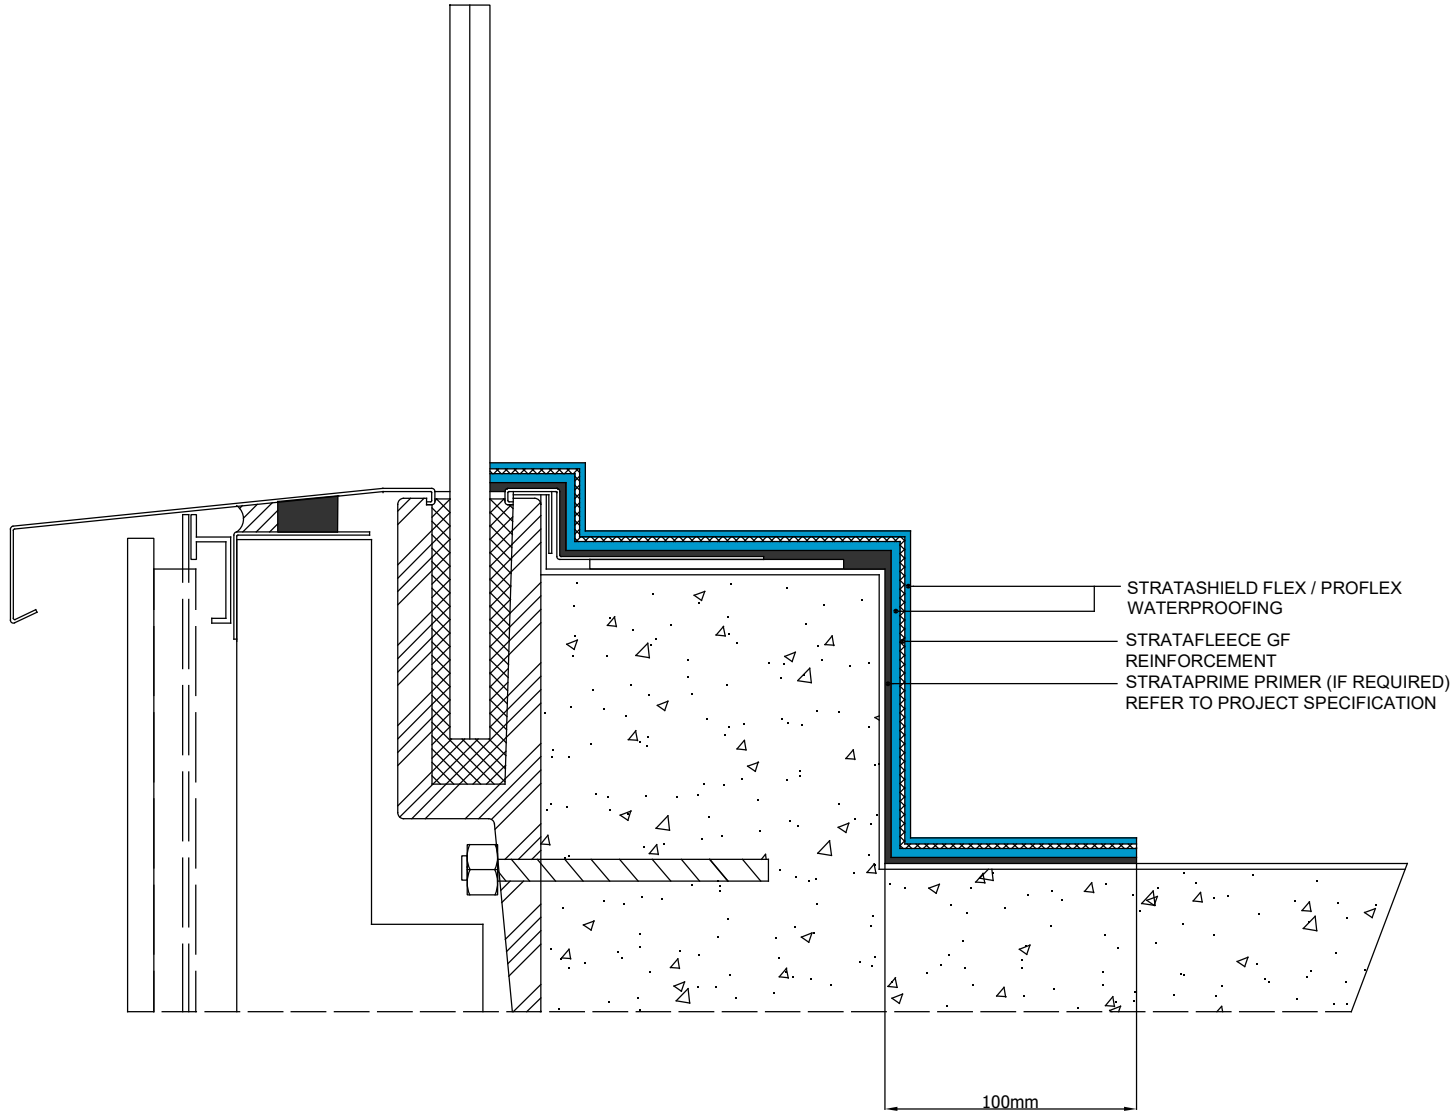

STRATA WATERPROOFING SYSTEMS
Unit 3, Kilwee Business Park,
Upper Dunmurry Lane,
Dunmurry, Belfast, BT17 0HE

(T): 028 9030 2924
(E): info@stratawaterproofing.com
www.stratawaterproofing.com

Standard Waterproofing Detail

Drawing Title:
Balcony with Stone Cladding

Scale:
NTS

Drawing No:
45

Notes / Revisions:

Date:
15/08/22

Drawn By:
G.R.

Copyright Reserved - Please note that this drawing and the copyright therein is the property of Strata Waterproofing Systems and is issued on the understanding that the drawing or any detail thereof will not be divulged to a third party unless written permission is first obtained from Strata Waterproofing Systems. The drawing is valid only when approved by the Architect / Contractor concerned.

This detail is representative of a typical situation and provided for illustration purposes. Insulation thickness shown may differ in accordance with the specified U-value requirement.