

Key:

StrataPlan Detail Membrane



Hot Air Weld



StrataPlan GF Membrane



StrataPrime Fleeceback Adhesive



StrataTherm Insulation



StrataShield Air & Vapour Control Layer

**Construction Notes:**

Use a strip of StrataPlan GF Membrane to bring up and over the parapet wall as indicated. Ensure all waterproofing terminates a min. 150mm above the finished roof level.

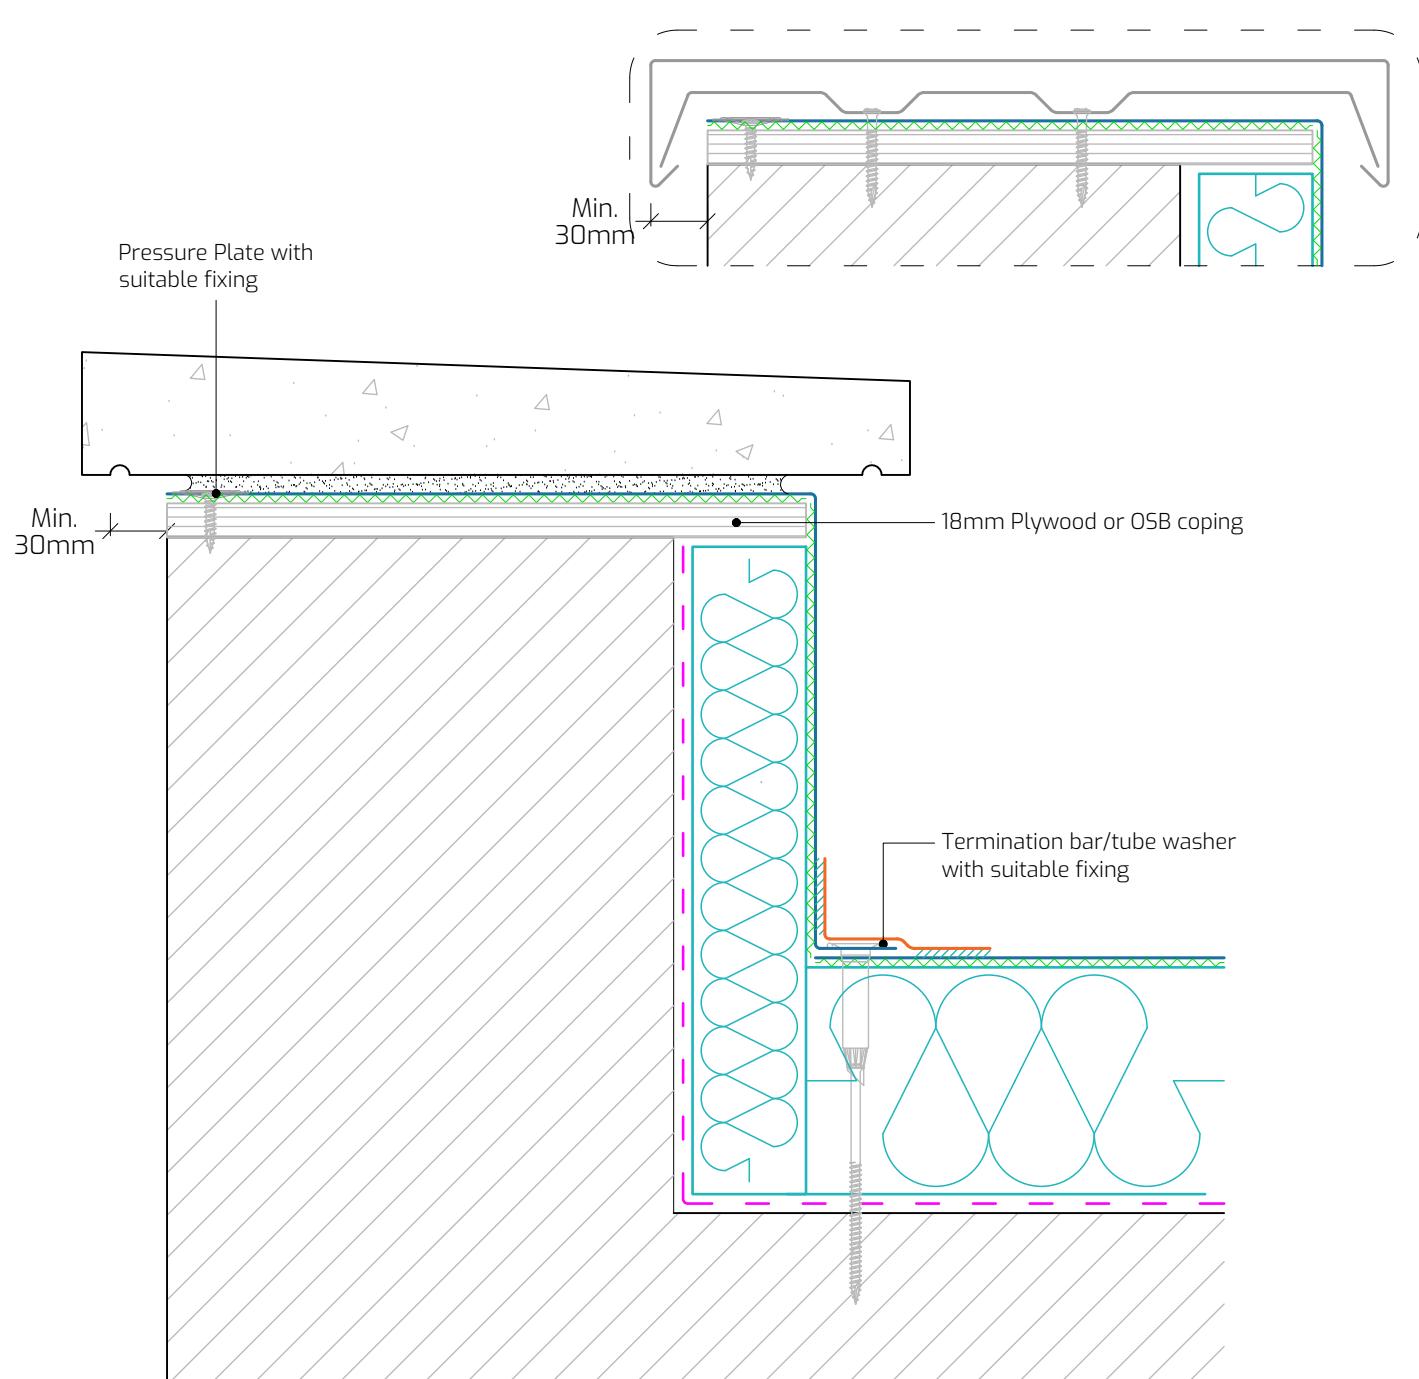
Mechanically fix the termination bar and pressure plates at 150mm centres, or as per the site specific wind-load location.

The coping stone should project a min. 45mm beyond the faces of the wall and incorporate a drip at least 30mm from the face of the wall to stop water running back under the coping.

The system build-up and application should adhere to the STRATA issued specification.

All surfaces must be clean, dry, and suitably prepared to accept the waterproofing system.

All details should be installed in full compliance with the most up-to-date NHBC Standards, BS 6229, and STRATA recommendations.

Alternative Detail**Drawing Title:** Parapet Wall With Coping

Drawing Number: SP-GF-W13

Scale: 1:4

Drawn By: E.V.

Date: 26/09/2025

T: 028 9030 2924 | E: technical@stratawaterproofing.com | W: www.stratawaterproofing.com

Copyright Reserved - Please note that this drawing and the copyright therein is the property of Strata Waterproofing Systems and is issued on the understanding that the drawing or any detail thereof will not be divulged to a third party unless written permission is first obtained from Strata Waterproofing Systems. The drawing is valid only when approved by the Architect / Contractor concerned.

This detail is representative of a typical situation and provided for illustration purposes. Insulation thickness shown may differ in accordance with the specified U-value requirement.

